


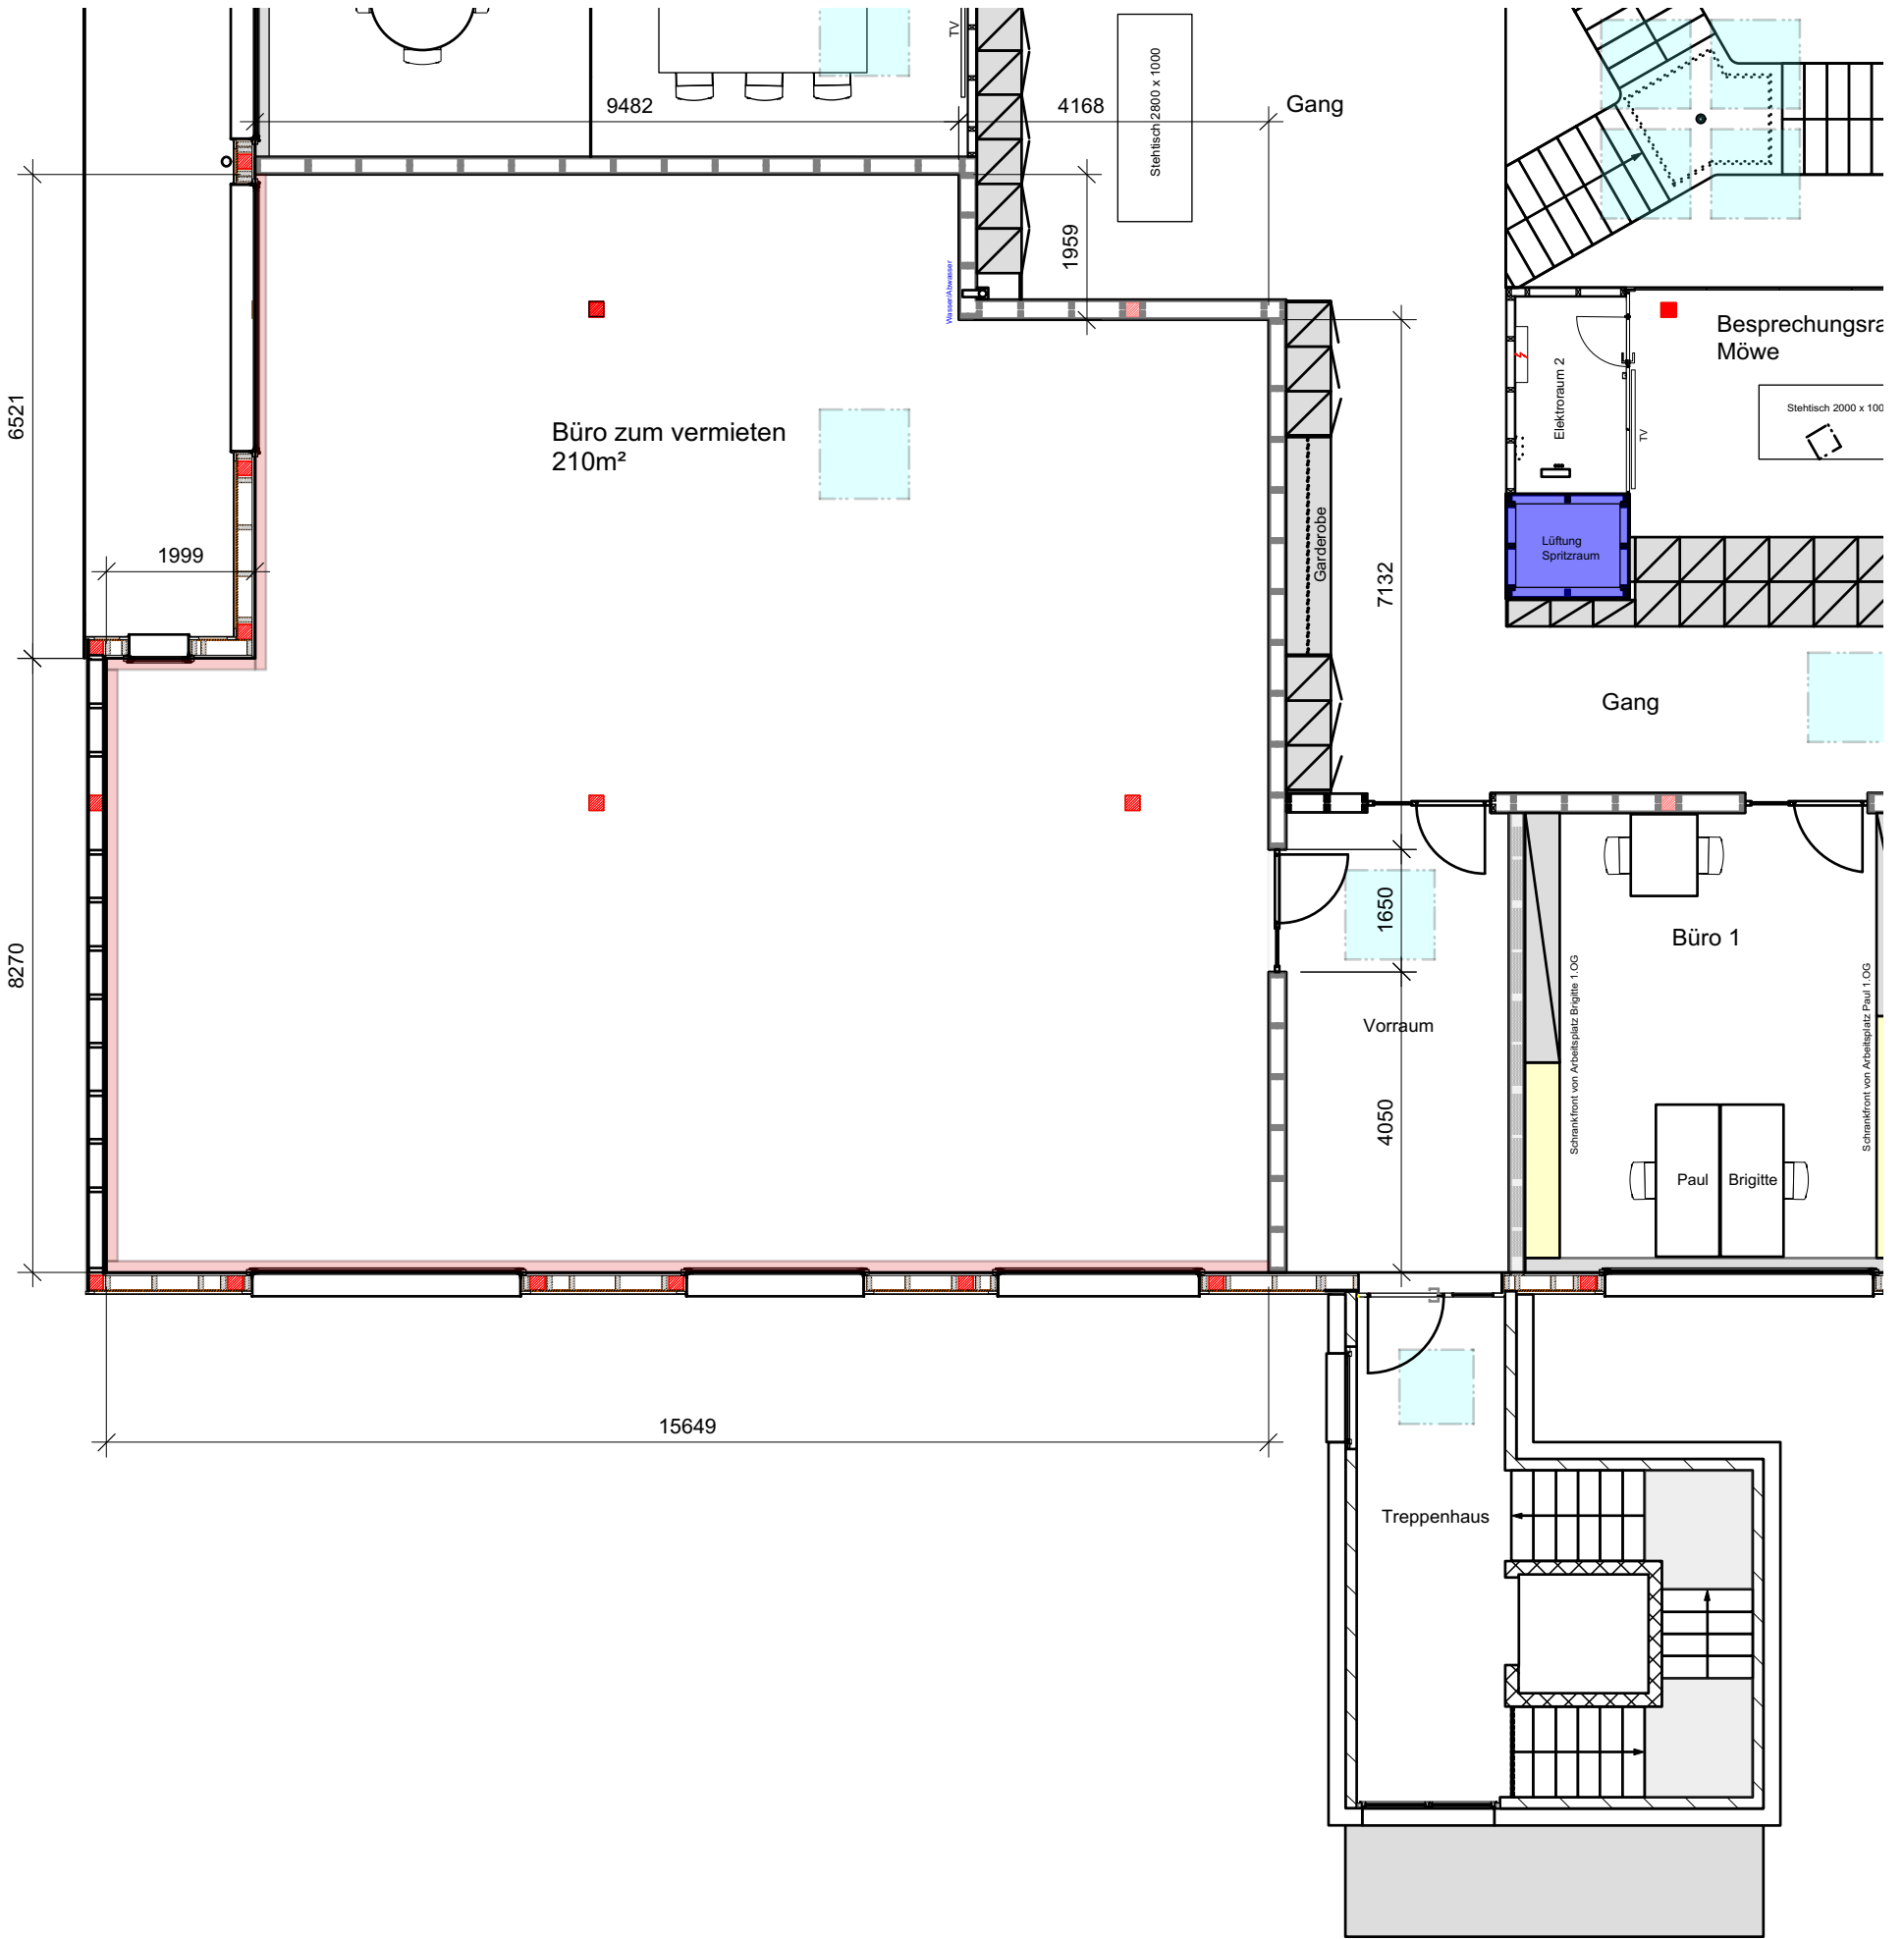

I21.5800/00



Objekt: Vogel Design AG
Grindel 3
6017 Ruswil

Kunde: Vogel Design AG
Grindel 3
6017 Ruswil

FORMAT: A3

PlanNr: 003

Grundriss Mietfläche 2.OG

1:100

Vogel Design AG
Grindel 3
6017 Ruswil

Tel 041/496 60 00
info@vogeldesign.ch
www.vogeldesign.ch

GEZ: ZihB
DAT: 15.03.2024
REV: 15.03.2024
PLOT: 15.3.24